


Figure 3: Embankment long section – storage 1

DESIGN CREST OF RING TANK = RL 339.7
 AVERAGE HEIGHT OF SURVEYED CREST = RL 339.5

CREST RL TAKEN FROM ORIGINAL
 DESIGN PLANS AFTER CONNECTION
 OF OLD TBM'S TO AHD.

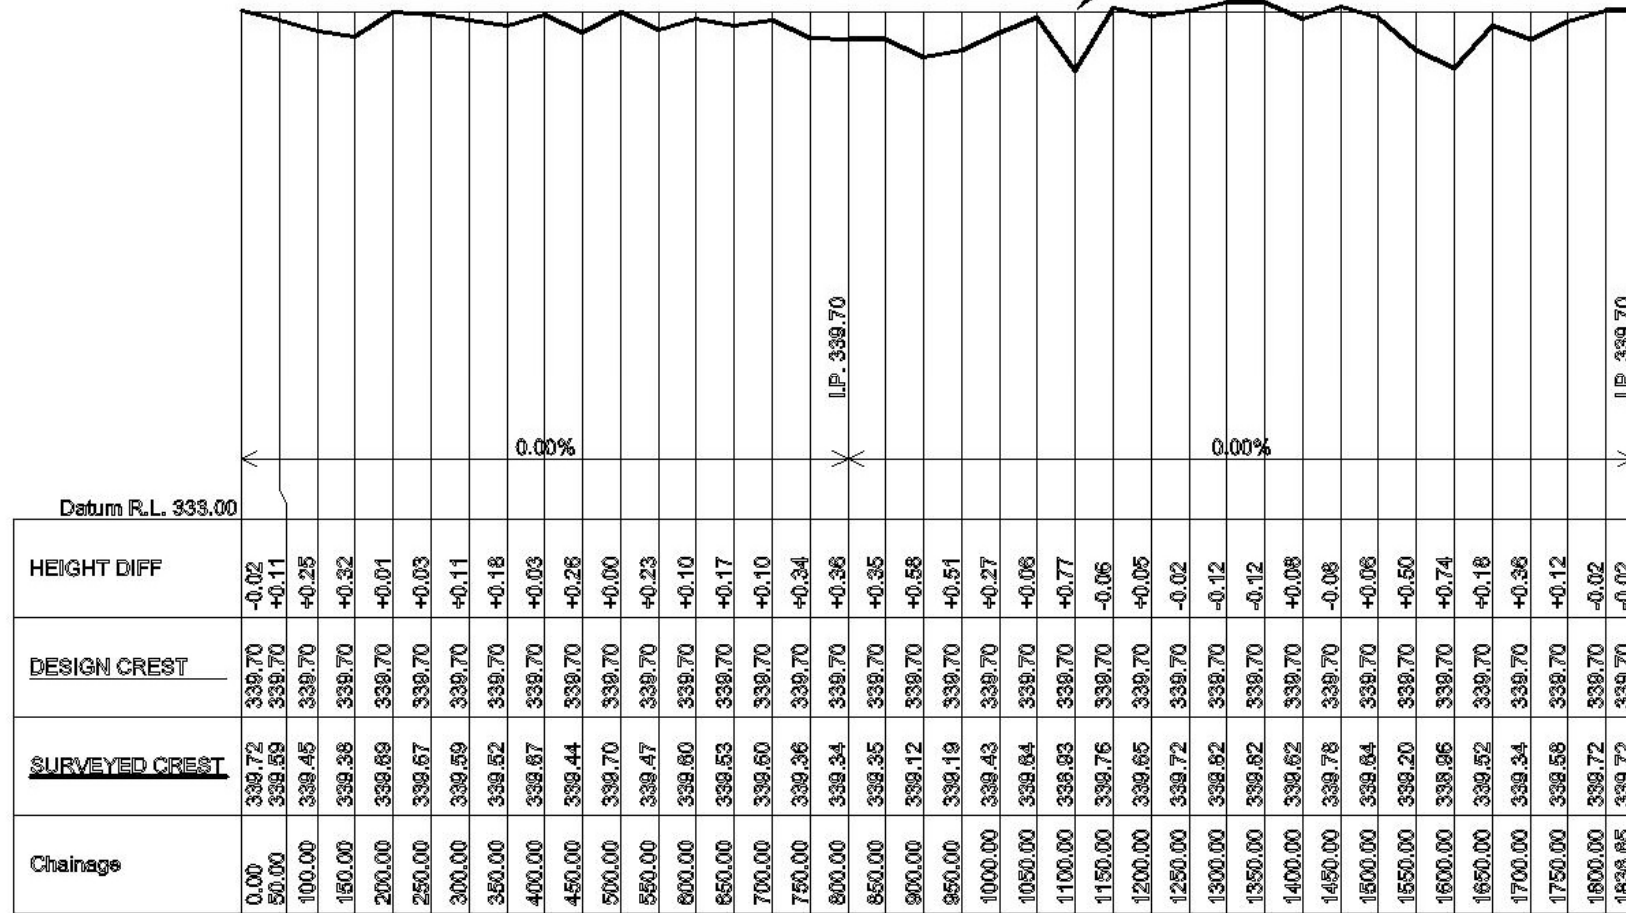

Scale Horizontal 1:10000 Vertical 1:100